


ENERDRIVE | DOMETIC VOYAGER

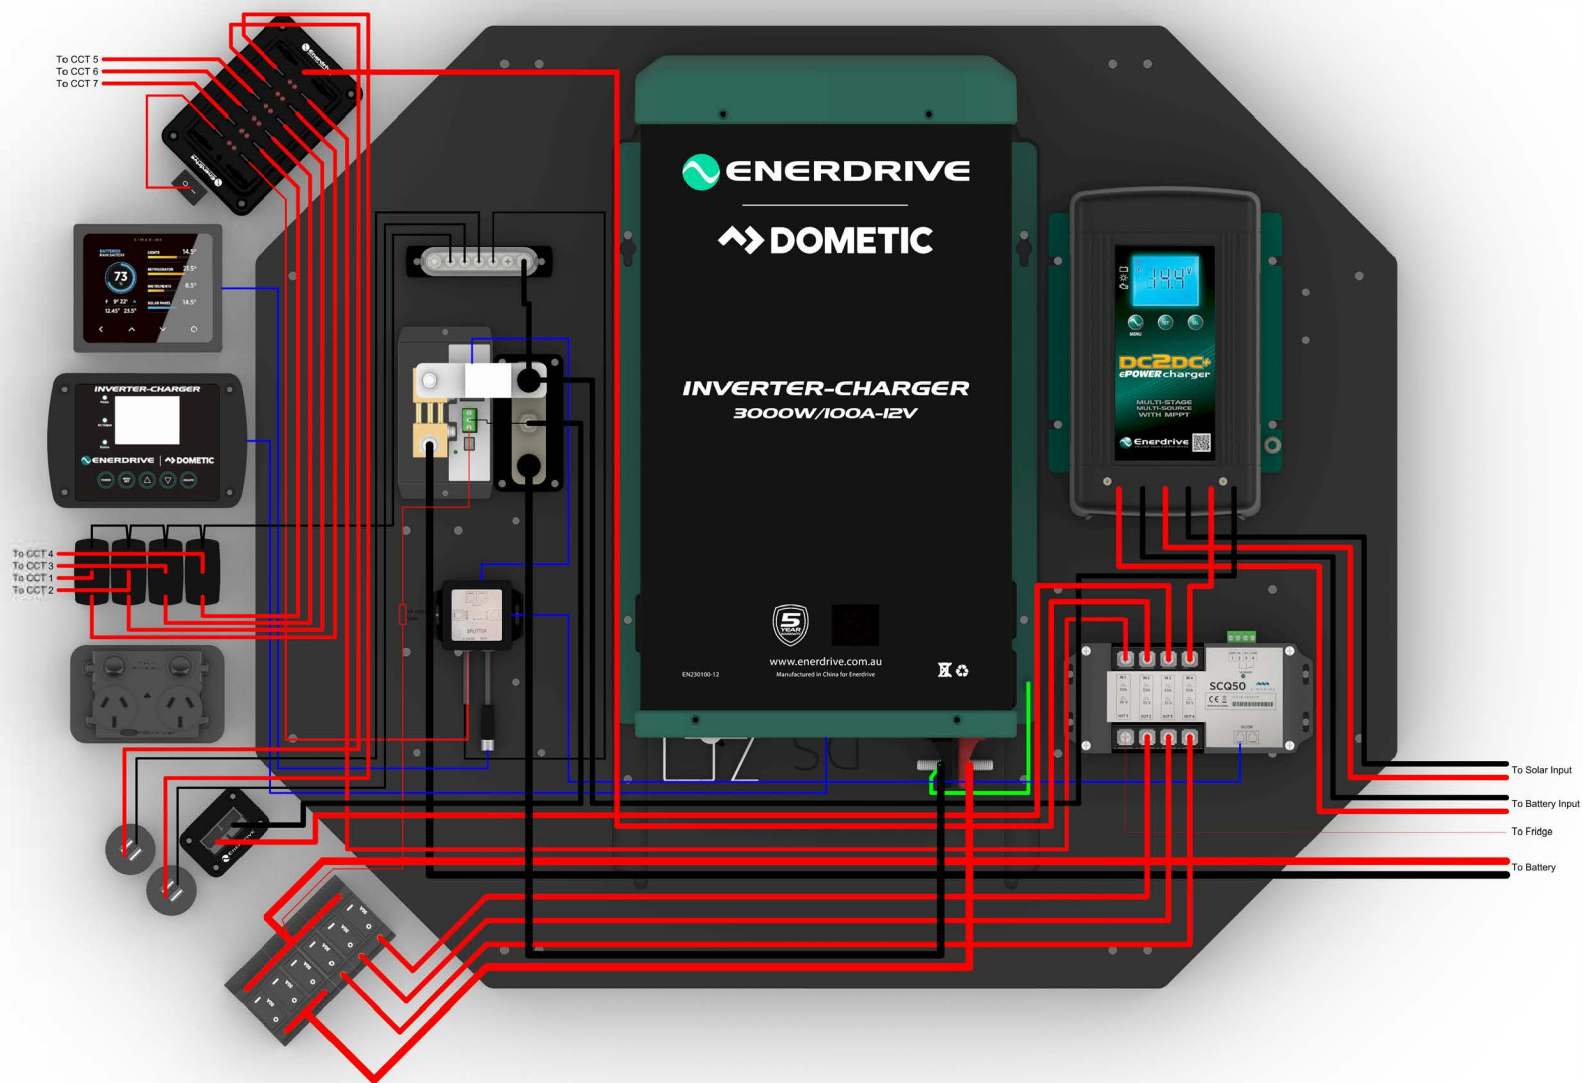

NOTES:


ALL EXTERNAL CABLE SIZES PROVIDED ARE A GUIDE ONLY.
 LOAD REQUIREMENTS MAY VARY. PLEASE SIZE ACCORDINGLY.
 IF UNSURE, REFER TO LOCAL STANDARD REGARDING CABLE SIZING FOR EXTERNAL LOADS

CABLE SIZES:

- 95mm²
- 16mm²
- 4mm²
- 1.5mm²
- 1mm²
- Pico Cable
- Comms Cable (as required)
- 4mm²

PROJECT: VOYAGER	
DRAWING NAME: LEFT WIRING DIAGRAM	
VERSION: ALL WIRING	REVISION: 2
DRAWN BY:	DATE: 27/07/23
APPROVED BY:	DATE: 27/07/23
SCALE: 1:5.5	SIZE: A4
	SHEET: 1 OF 1

ENERDRIVE | DOMETIC VOYAGER

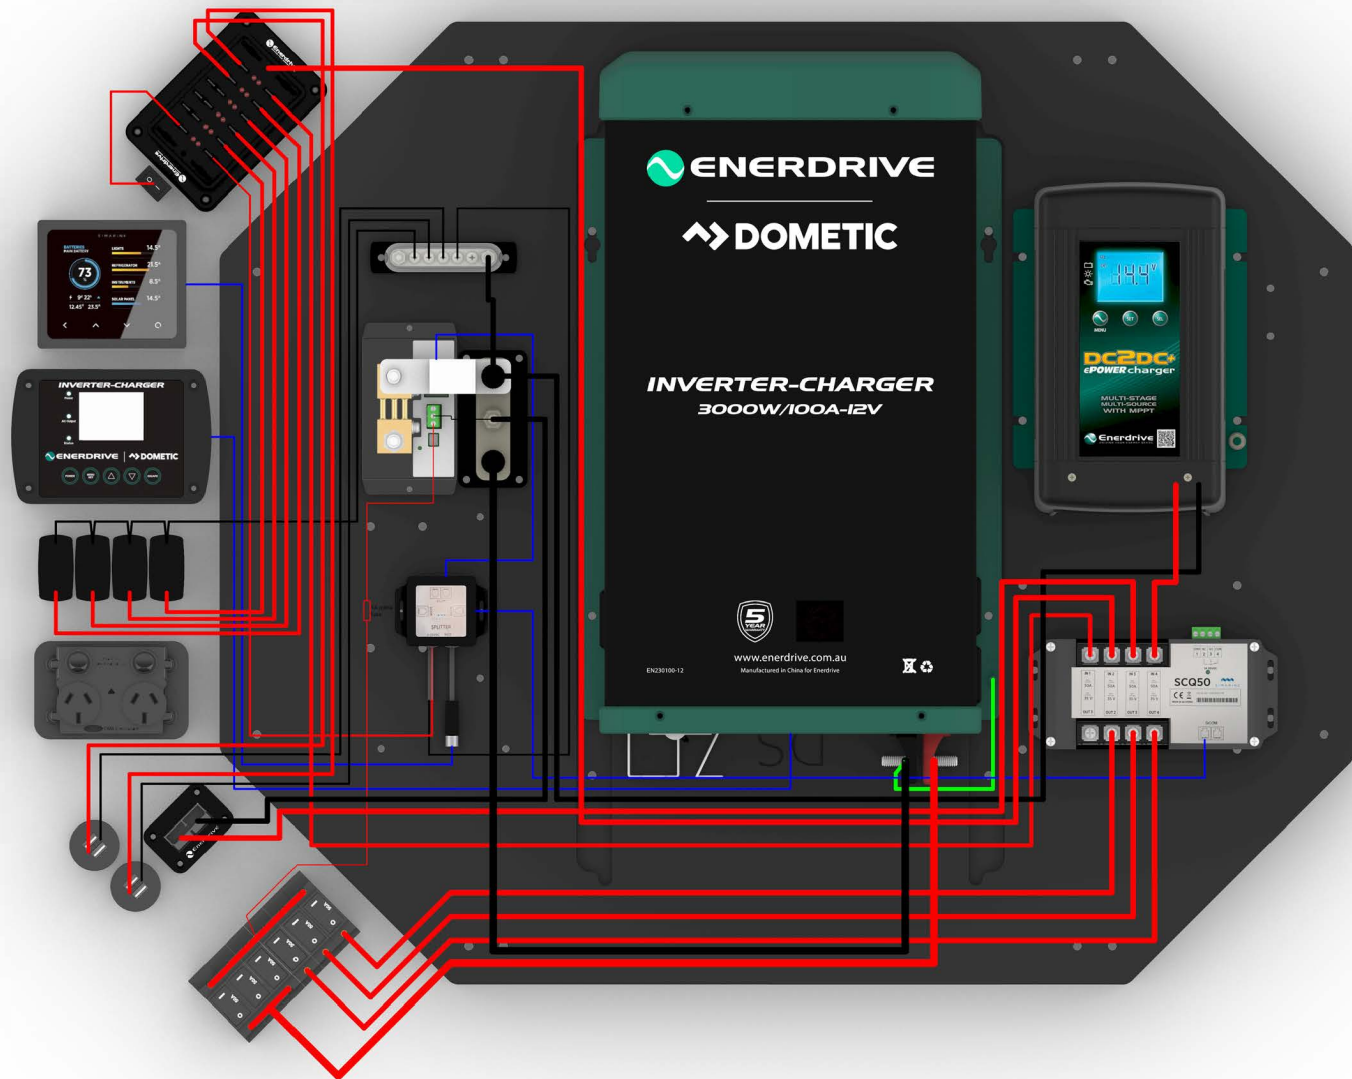









NOTES:

ALL EXTERNAL CABLE SIZES PROVIDED ARE A GUIDE ONLY.

LOAD REQUIREMENTS MAY VARY, PLEASE SIZE ACCORDINGLY.

IF UNSURE, REFER TO LOCAL STANDARD REGARDING CABLE SIZING FOR EXTERNAL LOADS.

CABLE SIZES:

	95mm ²		1mm ²
	16mm ²		Pico Cable
	4mm ²		Comms Cable (as required)
	1.5mm ²		4mm ²

PROJECT:

VOYAGER

DRAWING NAME: PASSENGER WIRING DIAGRAM


VERSION: ENERDRIVE REVISION: 2

DRAWN BY: M. MCDOUGALL DATE: 27/07/23

APPROVED BY: D. BALL DATE: 27/07/23

SCALE: 1:5.5 SIZE: A4 SHEET: 1 OF 1

ENERDRIVE | DOMETIC VOYAGER

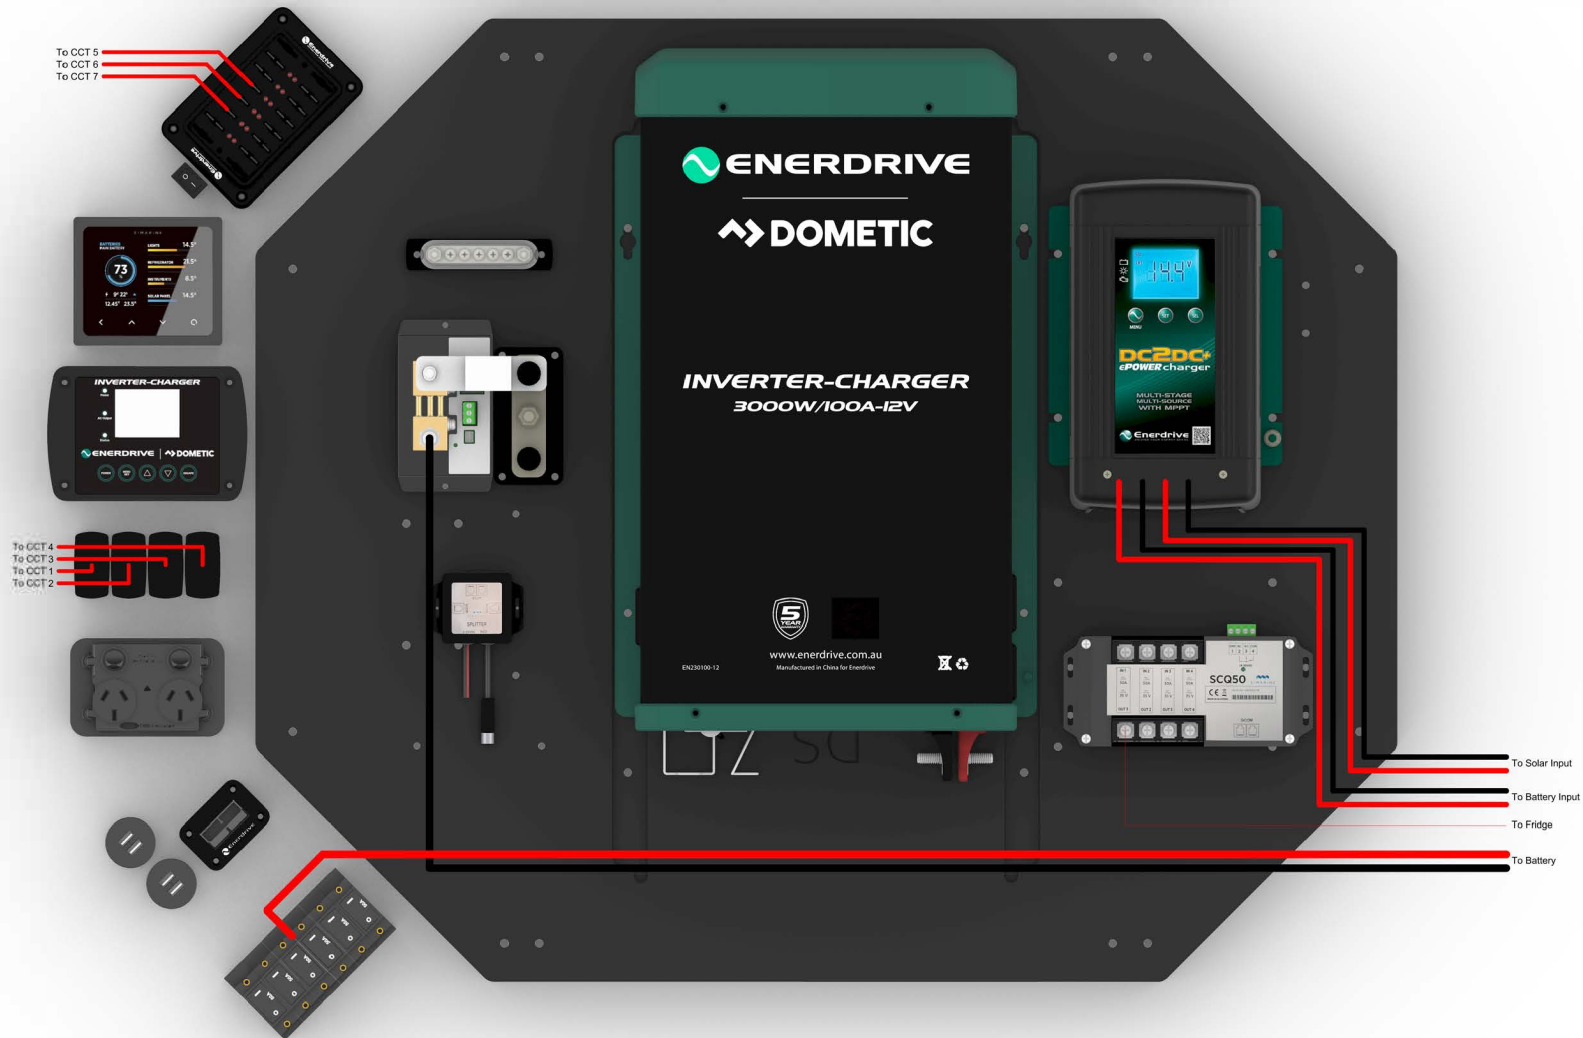









NOTES:

ALL EXTERNAL CABLE SIZES PROVIDED ARE A GUIDE ONLY.

LOAD REQUIREMENTS MAY VARY. PLEASE SIZE ACCORDINGLY.


IF UNSURE, REFER TO LOCAL STANDARD REGARDING CABLE SIZING FOR EXTERNAL LOADS

CABLE SIZES:

-  95mm²
-  16mm²
-  4mm²
-  1.5mm²
-  1mm²
-  Pico Cable
-  Comms Cable (as required)
-  4mm²

PROJECT:		VOYAGER	
DRAWING NAME:		PASSENGER WIRING DIAGRAM	
VERSION:	INSTALLER	REVISION:	2
DRAWN BY:		M. MCDOUGALL	DATE: 27/07/23
APPROVED BY:		D. BALL	DATE: 27/07/23
SCALE:	1:5.5	SIZE:	A4
		SHEET:	1 OF 1

ENERDRIVE | DOMETIC VOYAGER

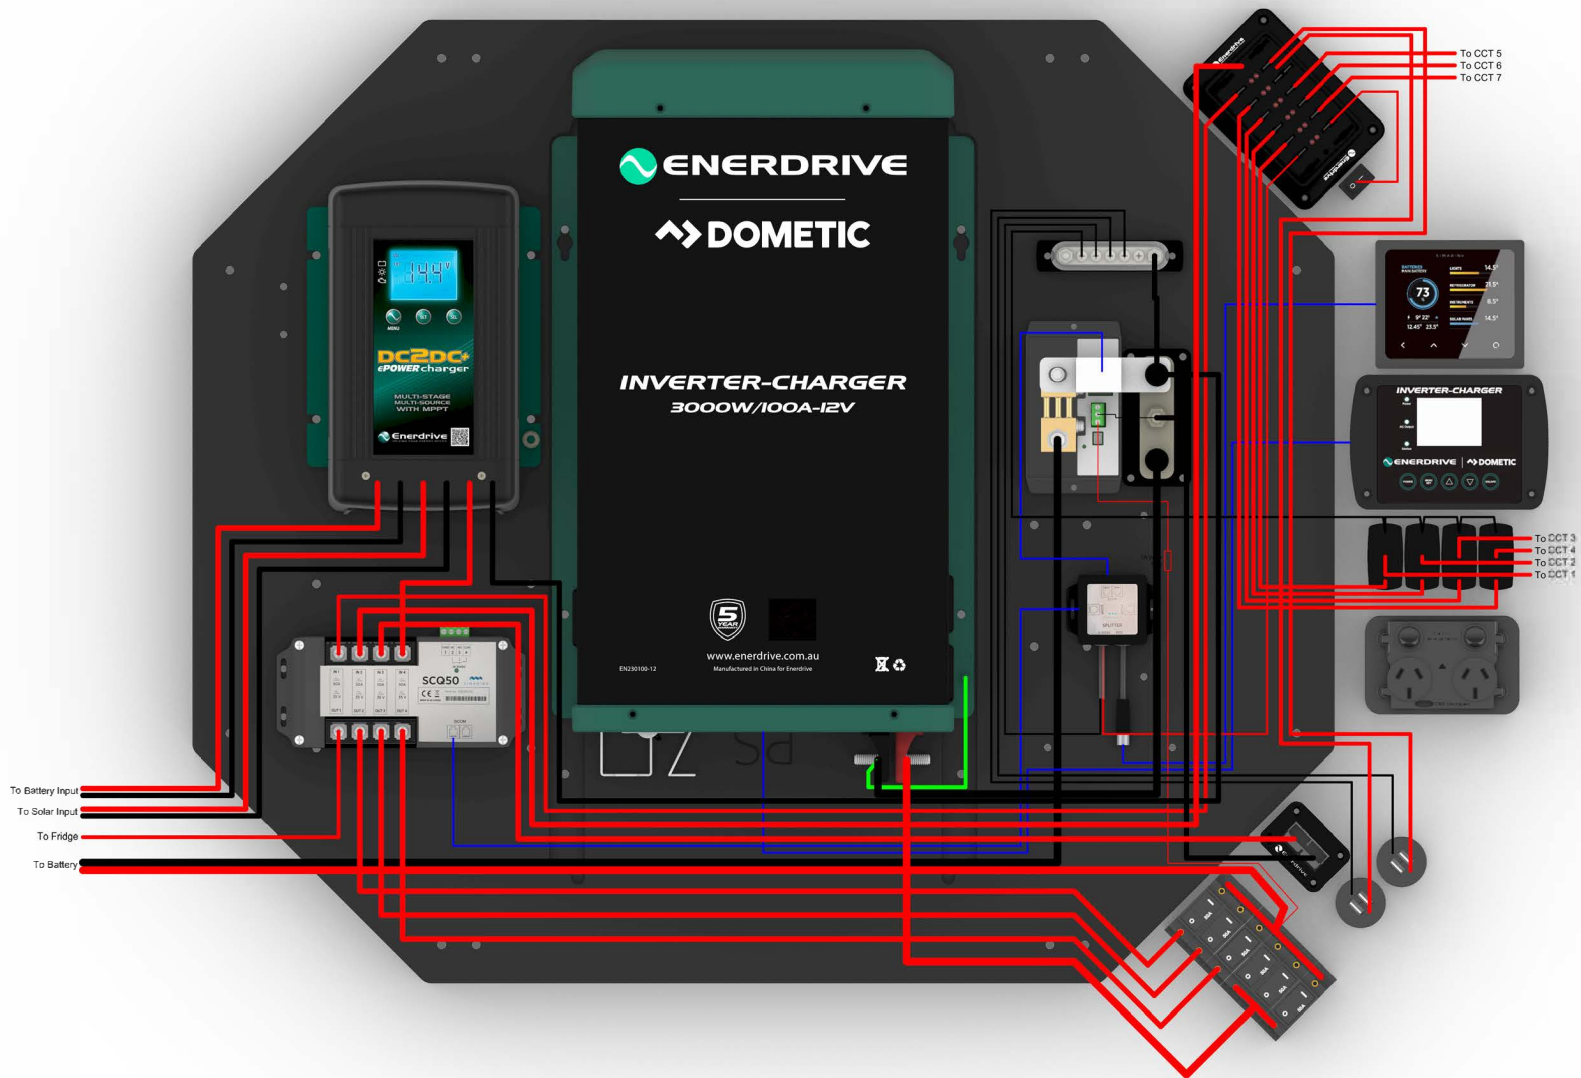

NOTES:

ALL EXTERNAL CABLE SIZES PROVIDED ARE A GUIDE ONLY.

LOAD REQUIREMENTS MAY VARY, PLEASE SIZE ACCORDINGLY.


IF UNSURE, REFER TO LOCAL STANDARD REGARDING CABLE SIZING FOR EXTERNAL LOADS.

CABLE SIZES:

- 95mm²
- 16mm²
- 4mm²
- 1.5mm²
- 1mm²
- Pico Cable
- Comms Cable (as required)
- 4mm²

PROJECT: VOYAGER	
DRAWING NAME: RIGHT WIRING DIAGRAM	
VERSION: ALL WIRING	REVISION: 2
DRAWN BY:	DATE: 27/07/23
APPROVED BY:	DATE: 27/07/23
SCALE: 1:5.5	SIZE: A4
SHEET: 1 OF 1	

ENERDRIVE | DOMETIC VOYAGER

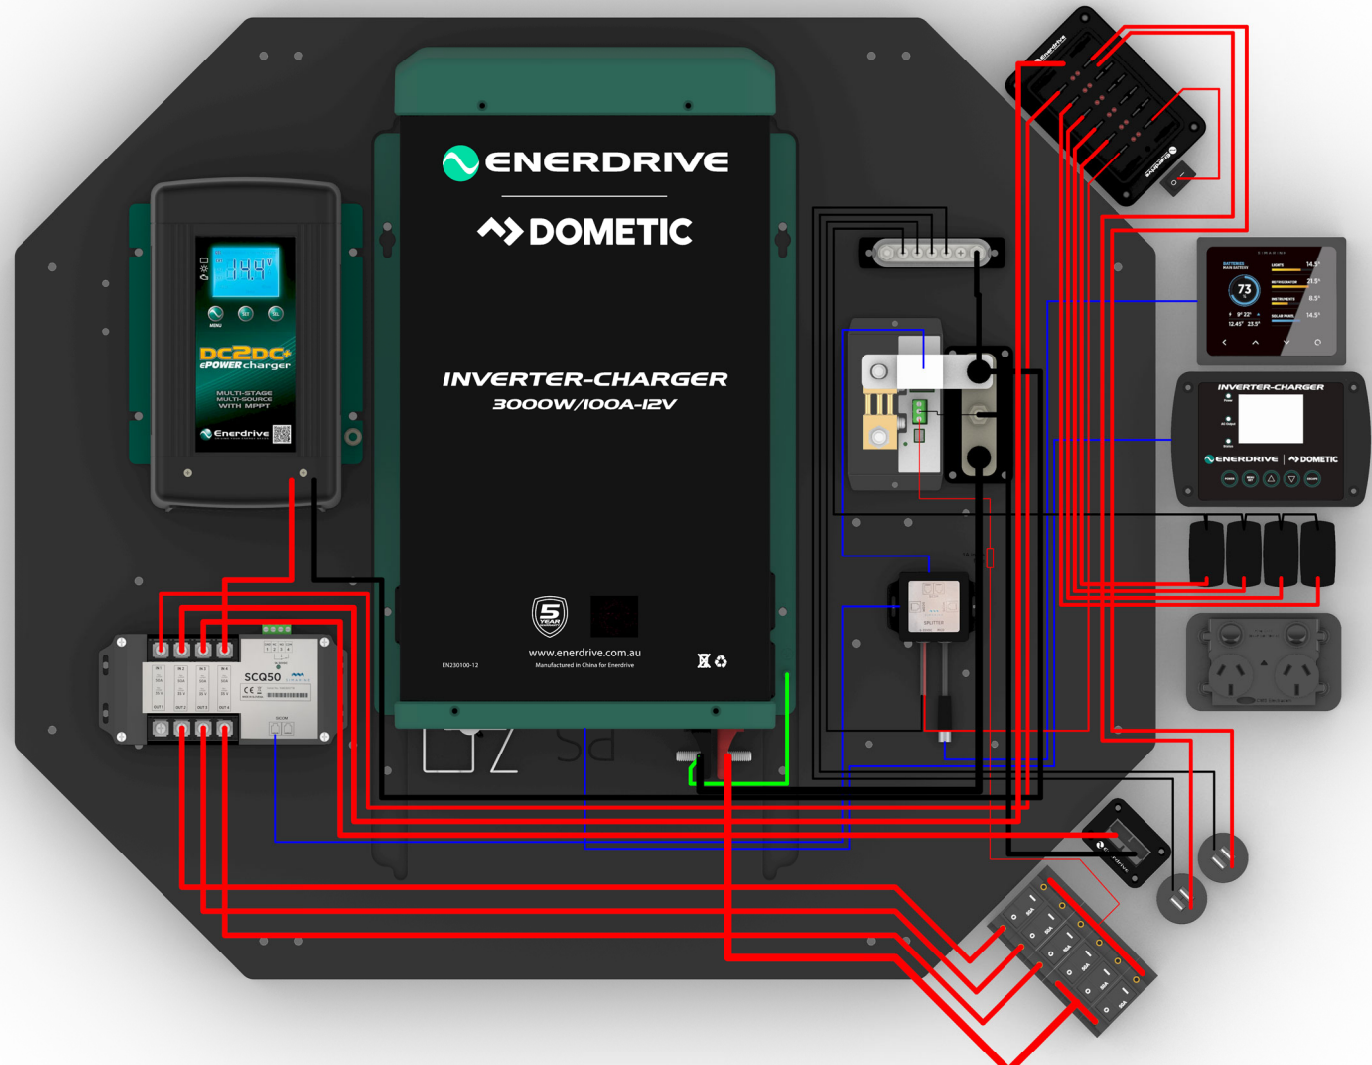

NOTES:

ALL EXTERNAL CABLE SIZES PROVIDED ARE A GUIDE ONLY.

LOAD REQUIREMENTS MAY VARY, PLEASE SIZE ACCORDINGLY.

IF UNSURE, REFER TO LOCAL STANDARD REGARDING CABLE SIZING FOR EXTERNAL LOADS.

CABLE SIZES:

- 95mm²
- 16mm²
- 4mm²
- 1.5mm²
- 1mm²
- Pico Cable
- Comms Cable (as required)
- 4mm²

PROJECT:

VOYAGER

DRAWING NAME: DRIVER WIRING DIAGRAM


VERSION: ENERDRIVE REVISION: 2

DRAWN BY: M. MCDUGALL DATE: 27/07/23

APPROVED BY: D. BALL DATE: 27/07/23

SCALE: 1:5.5 SIZE: A4 SHEET: 1 OF 1

ENERDRIVE | DOMETIC VOYAGER

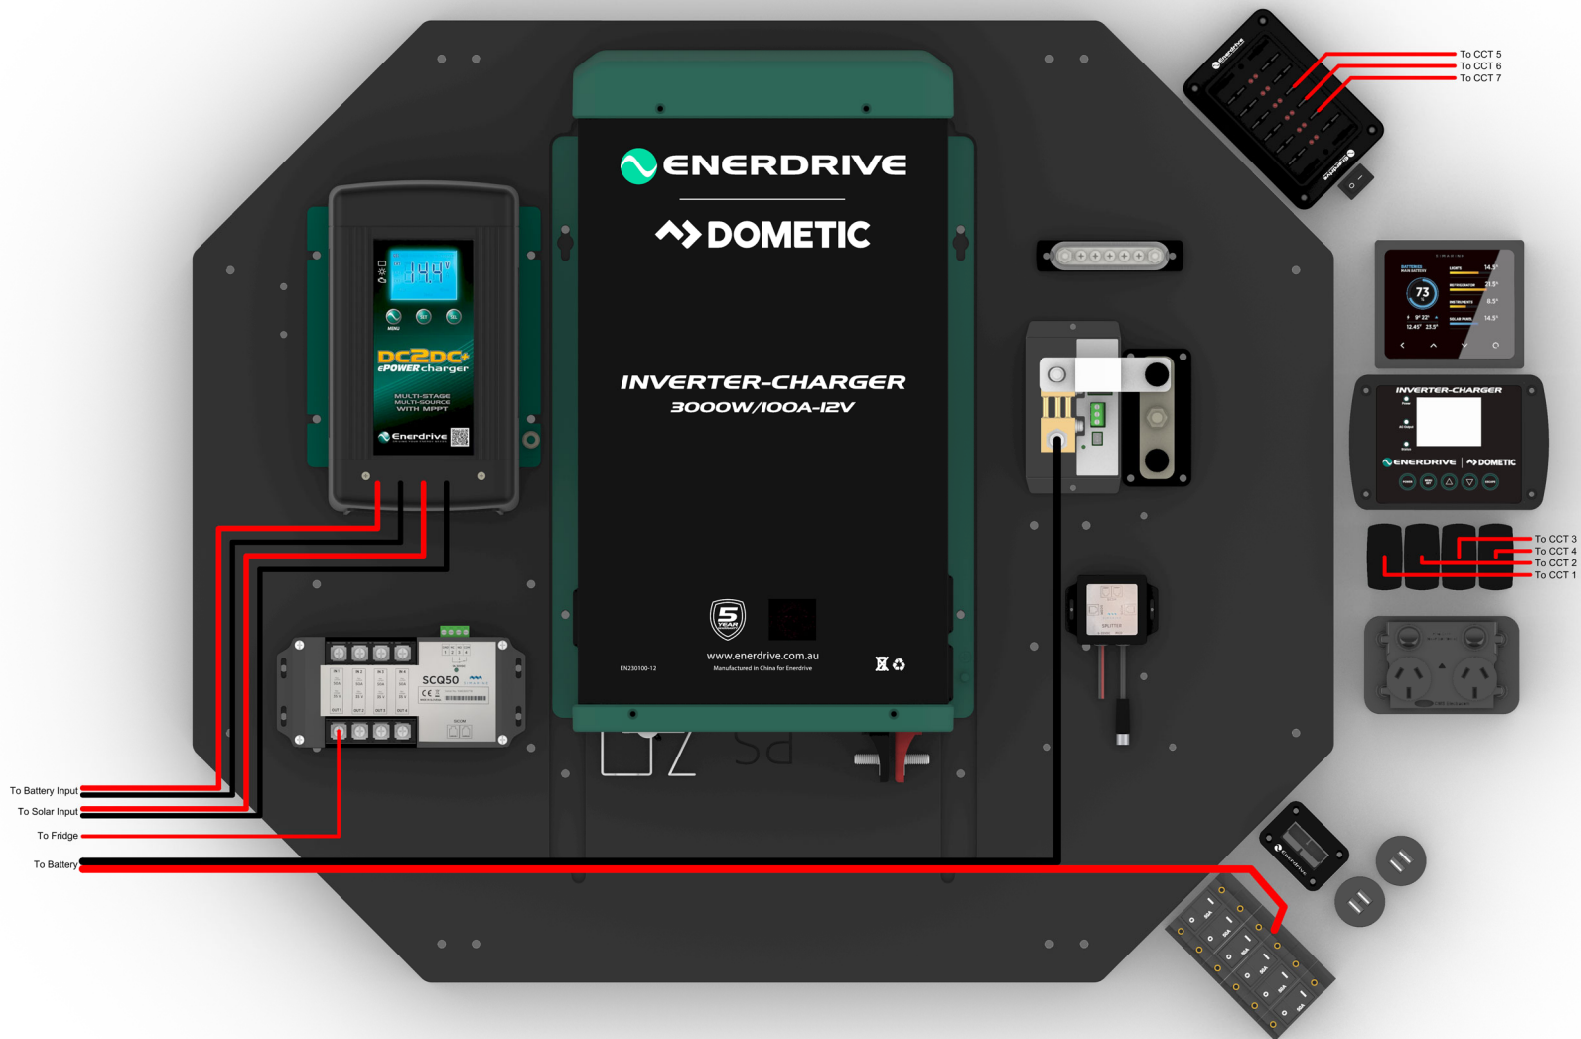

NOTES:

ALL EXTERNAL CABLE SIZES PROVIDED ARE A GUIDE ONLY.

LOAD REQUIREMENTS MAY VARY, PLEASE SIZE ACCORDINGLY.

IF UNSURE, REFER TO LOCAL STANDARD REGARDING CABLE SIZING FOR EXTERNAL LOADS.

CABLE SIZES:

- 95mm²
- 16mm²
- 4mm²
- 1.5mm²
- 1mm²
- Pico Cable
- Comms Cable (as required)
- 4mm²

PROJECT:

VOYAGER

DRAWING NAME: DRIVER WIRING DIAGRAM


VERSION: INSTALLER **REVISION:** 2

DRAWN BY: M. MCDUGALL **DATE:** 27/07/23

APPROVED BY: D. BALL **DATE:** 27/07/23

SCALE: 1:5.5 **SIZE:** A4 **SHEET:** 1 OF 1

ENERDRIVE | DOMETIC VOYAGER

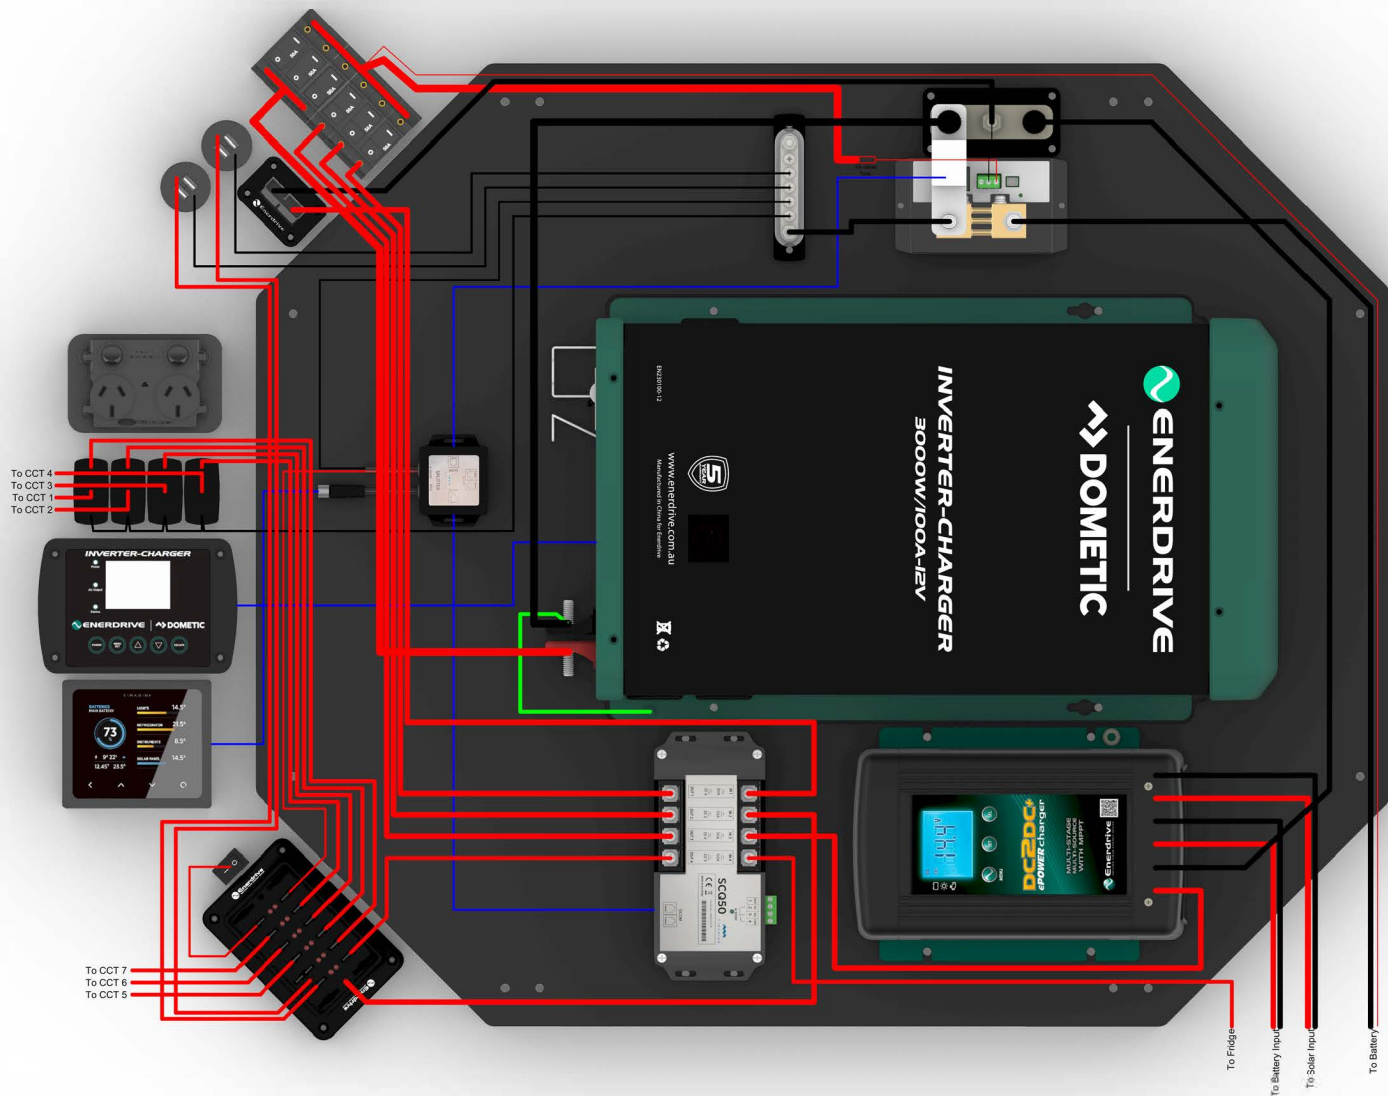

NOTES:

ALL EXTERNAL CABLE SIZES PROVIDED ARE A GUIDE ONLY.

LOAD REQUIREMENTS MAY VARY, PLEASE SIZE ACCORDINGLY.

IF UNSURE, REFER TO LOCAL STANDARD REGARDING CABLE SIZING FOR EXTERNAL LOADS.

CABLE SIZES:

	95mm ²		1mm ²
	16mm ²		Pico Cable
	4mm ²		Comms Cable (as required)
	1.5mm ²		4mm ²

PROJECT:

VOYAGER

DRAWING NAME:

TOP WIRING DIAGRAM

VERSION:

ALL WIRING

REVISION:

2

DRAWN BY:

DATE: 27/07/23

APPROVED BY:

DATE: 27/07/23

SCALE:

1:5.5


SIZE:

A4

SHEET:

1 OF 1

ENERDRIVE | DOMETIC VOYAGER

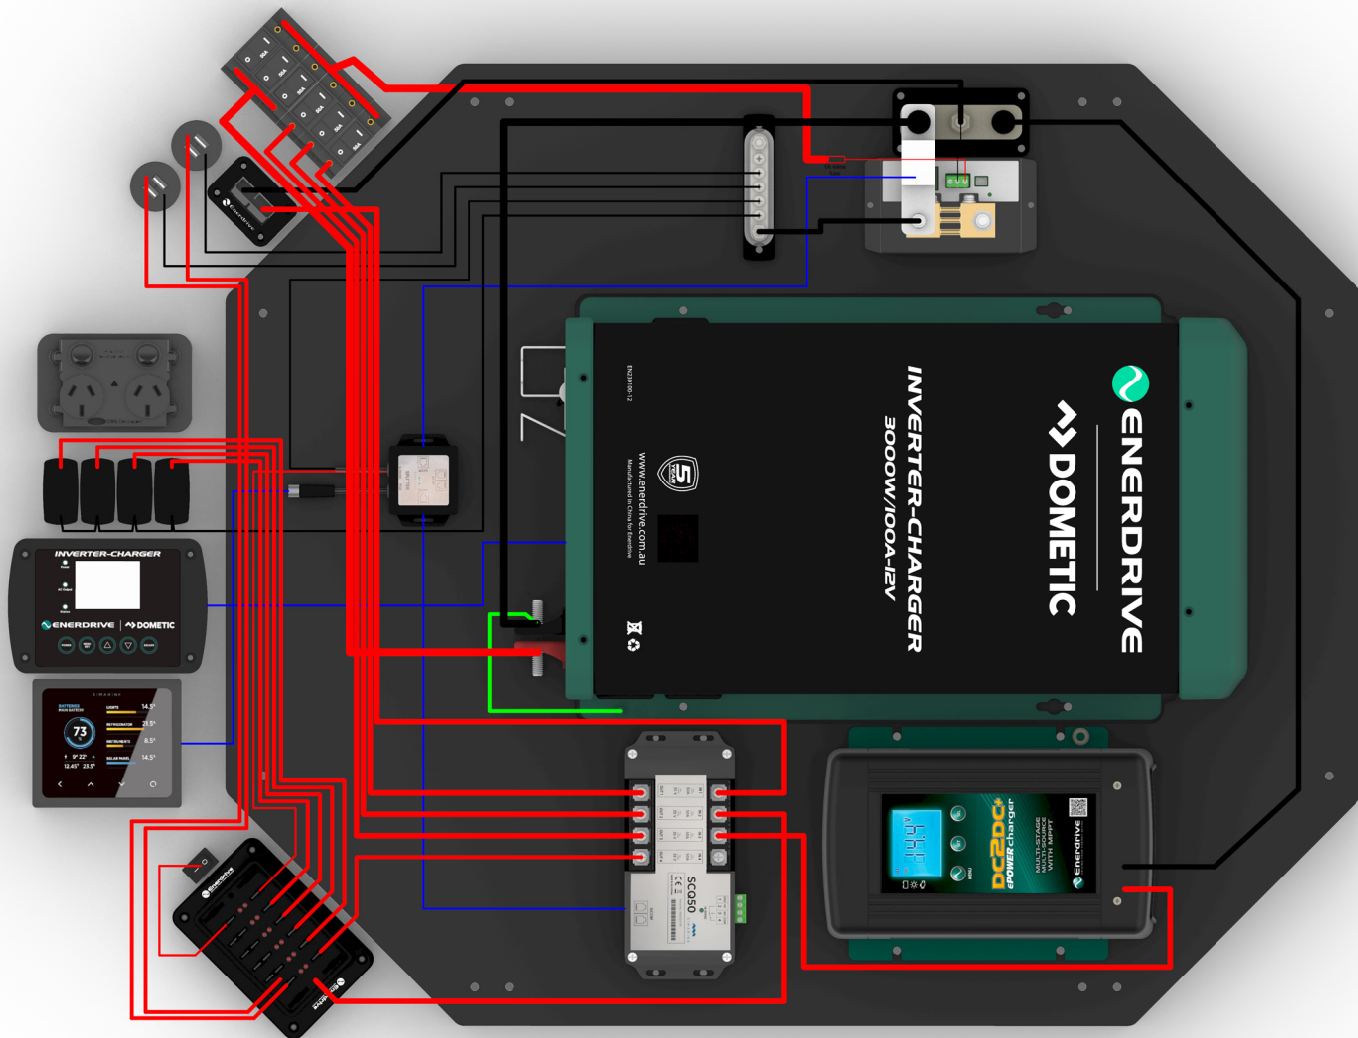

NOTES:

ALL EXTERNAL CABLE SIZES PROVIDED ARE A GUIDE ONLY.

LOAD REQUIREMENTS MAY VARY, PLEASE SIZE ACCORDINGLY.


IF UNSURE, REFER TO LOCAL STANDARD REGARDING CABLE SIZING FOR EXTERNAL LOADS.

CABLE SIZES:

- 95mm²
- 16mm²
- 4mm²
- 1.5mm²
- 1mm²
- Pico Cable
- Comms Cable (as required)
- 4mm²

PROJECT: VOYAGER	
DRAWING NAME: ROOFTOP WIRING DIAGRAM	
VERSION: ENERDRIVE	REVISION: 2
DRAWN BY: M. MCDUGALL	DATE: 27/07/23
APPROVED BY: D. BALL	DATE: 27/07/23
SCALE: 1:5.5	SIZE: A4
	SHEET: 1 OF 1

ENERDRIVE | DOMETIC VOYAGER

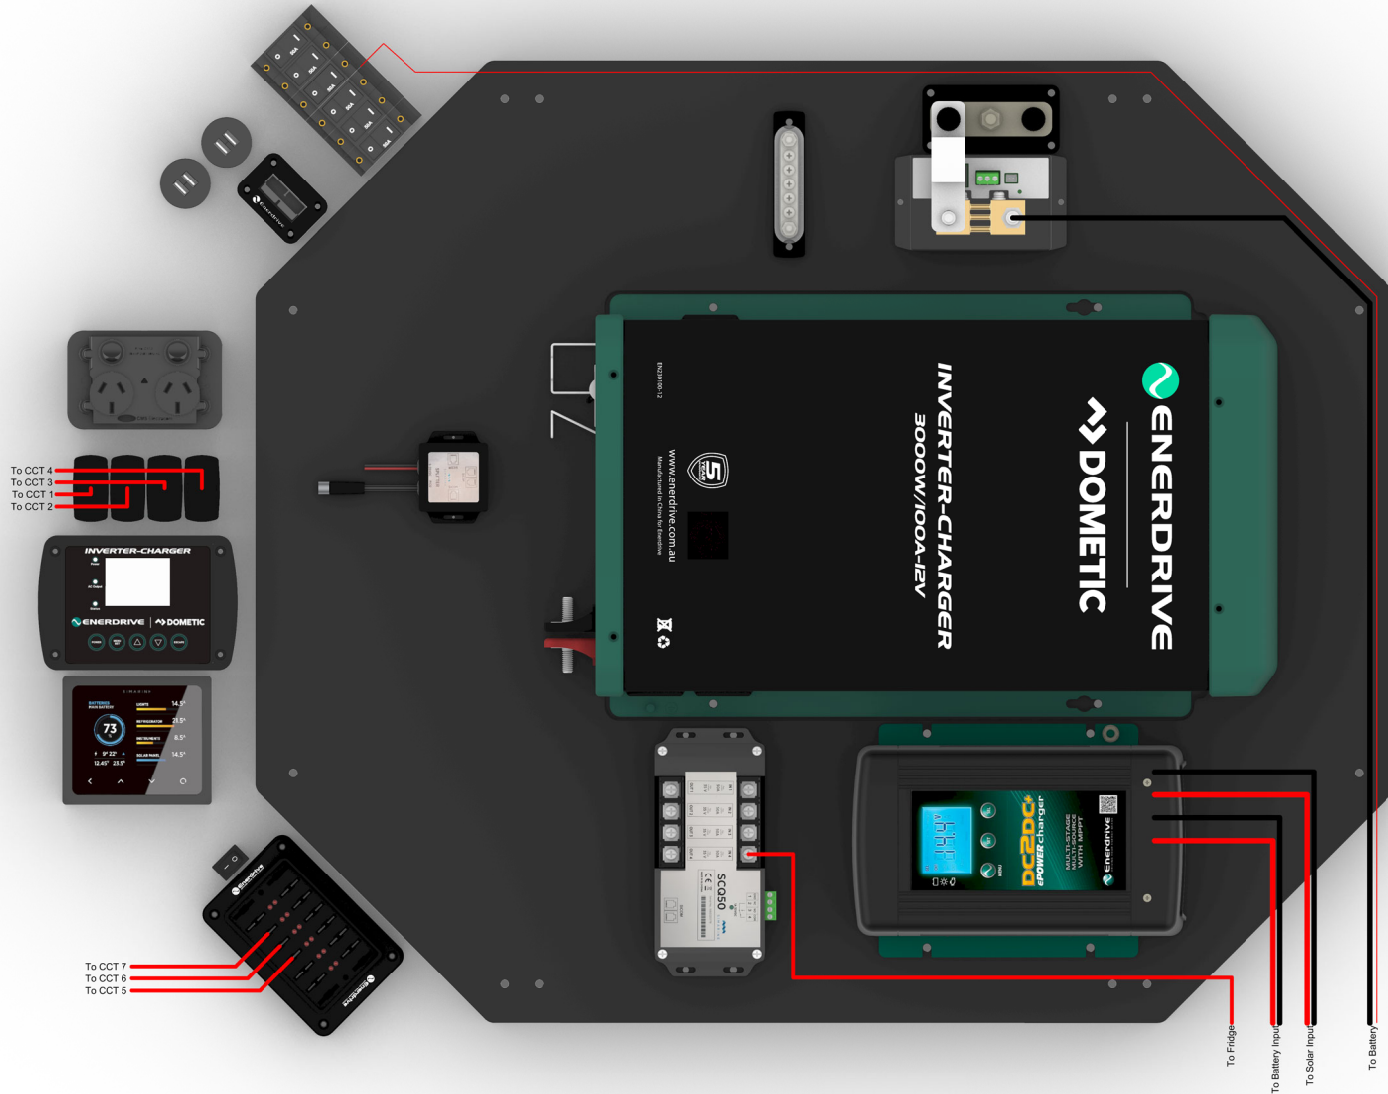

NOTES:

ALL EXTERNAL CABLE SIZES PROVIDED ARE A GUIDE ONLY.

LOAD REQUIREMENTS MAY VARY, PLEASE SIZE ACCORDINGLY.

IF UNSURE, REFER TO LOCAL STANDARD REGARDING CABLE SIZING FOR EXTERNAL LOADS.

CABLE SIZES:

- 95mm2
- 16mm2
- 4mm2
- 1.5mm2
- 1mm2
- Pico Cable
- Comms Cable (as required)
- 4mm2

PROJECT:

VOYAGER

DRAWING NAME:

ROOFTOP WIRING DIAGRAM

VERSION:

INSTALLER

REVISION:

2

DRAWN BY:

M. MCDUGALL

DATE: 27/07/23

APPROVED BY:

D. BALL

DATE: 27/07/23

SCALE:

1:5.5

SIZE:

A4

SHEET: 1 OF 1